



State of Wisconsin \ DEPARTMENT OF NATURAL RESOURCES

Scott McCallum, Governor
 Darrell Bazzell, Secretary
 Ronald W. Kazmierczak, Regional Director

Northeast Region Headquarters
 1125 N. Military Ave., P.O. Box 10448
 Green Bay, Wisconsin 54307-0448
 Telephone 920-492-5800
 FAX 920-492-5913
 TTY 920-492-5912

April 24, 2001

Mr. Richard Haupt
 P.O. Box 274
 Manitowoc, WI 54220

SUBJECT: Case Closure of
 The Haupt Property,
 5106 Homestead Road, Manitowoc, Wisconsin
 WDNR BRRTS #03-36-185435

Dear Mr. Haupt:

On July 26, 1999, your request for closure of the case described above was reviewed by the Wisconsin Department of Natural Resources NER Region Closure Committee. This committee reviews environmental remediation cases for compliance with state rules and statutes to maintain consistency in the closure of these cases. After careful review of the closure request, it appears at this time the site has been investigated and remediated to the extent practicable under current site conditions and that the signed groundwater use restriction, monitoring well abandonment forms and the soil disposal documentation have been received. Your case has been closed under s. NR 726.05, Wis. Adm. Code on March 7, 2001.

Please be aware that the case may be reopened pursuant to s. NR 726.09, Wis. Adm. Code, if additional information regarding site conditions indicates that contamination on or from the site poses a threat to public health, safety, or welfare or to the environment.

We appreciate your efforts to restore the environment at this site. If you have any questions regarding this letter, please contact Keld Lauridsen at (920) 492-5921.

Sincerely,

Scott C. Miller
 Hydrogeologist
 Bureau for Remediation & Redevelopment

cc: Susan Lawrenz, GHD, Inc., P.O. Box 69, Chilton, WI 53014

847552

1402 400

GROUNDWATER USE RESTRICTIVE COVENANT

The property subject to this covenant is described as follows:

A parcel of land in the Southwest Quarter of the Northwest Quarter (SW/14 NW1/4) of Section 11, Township 19 North, Range 23 East, and further described as follows:

Commencing at the intersection of the North and South One Quarter line of the said Section 11, and the North edge of the twenty foot (20') concrete pavement of U.S. Hwy 10, a distance of 22 feet south of the center of the said Section 11, thence S.87°54'W. along the north edge of the said 20-foot concrete pavement a distance of 1,285 feet to the point of beginning, thence S.87°54'W. a distance of 150 feet, thence N.0°27'W. a distance of 121.25 feet, thence S.87°54'W. a distance of 60 feet, thence N.0°27'W. a distance of 100 feet, thence N.87°54'E. 75 feet, thence N.0°27'W. 100 feet, thence N. 87°54'E. a distance of 135 feet, thence S.0°27'E. a distance of 321.25 feet to the place of beginning.

WHEREAS, it is the desire and intention of the property owner to impose on the property restrictions which will make it unnecessary to conduct additional soil and ground water remediation activities on the property at the present time;

WHEREAS, natural attenuation has been approved by the Department of Natural Resources to remediate the ground water exceeding Chapter NR 140 standards within the boundaries of the property;

WHEREAS, the construction of wells where the water quality exceeds the drinking water standards in Chapter NR 909 is restricted by Chapter NR 811 and Chapter NR 812. Special construction standards or water treatment requirements or both, or well construction prohibitions may apply;

NOW THEREFORE, the owners hereby declares that all property described above is held and shall be held, conveyed, or encumbered, leased, rented, used, occupied, and improved, subject to the following limitations and restrictions:

Anyone who proposes to construct or reconstruct a well on this property is required to contact the Department of Natural Resources Bureau of Drinking Water and Ground Water, or its successor agency to determine what specific requirements are applicable, prior to constructing or reconstruction a well on this property. No well may be

DEPT OF NATURAL RESOURCES - DRINKING WATER
REGULATORY DIVISION, BUREAU OF DRINKING
WATER AND GROUND WATER

11/11/1999 10:16:24 AM

Name and Return Address

Attorney John C. Savage
P.O. Box 2225
Manitowoc, WI 54221-2225

PLD

600

constructed or reconstructed on this property, unless applicable requirements are met.

This restriction is hereby declared to be a covenant running with the land and shall be binding upon successors and assigns. Any person who is or becomes owner of the property described above may request that the Wisconsin Department of Natural Resources or its successor issue a determination that the restrictions set forth in this covenant are no longer required. Upon receipt of such a request, the Wisconsin Department of Natural Resources shall determine whether the restrictions contained herein can be extinguished. If the Department determines that the restrictions can be extinguished, an Affidavit, with a copy of the Department's written determination, may be required to give notice that this ground water use restriction is no longer binding.

Richard O. Haupt
Richard O. Haupt, Trustee of the
Richard O. Haupt and
Mary Carol Haupt Revocable Trust
Dated July 1, 1998

Subscribed and sworn to before me
this 28th day of October, 1999

Richard O. Haupt
Notary Public, Manitowoc County, Wis.
My commission 3-5-2000

THIS AGREEMENT WAS DRAFTED BY:
John C. Savage, Esq.
WHYTE HIRSCHBOECK DUDEK S.C.
1028 South 9th Street
P.O. Box 2225
Manitowoc, WI 54221-2225
(920) 682-8181

DOCUMENT NO.
713975STATE BAR OF WISCONSIN FORM 6-1982
PERSONAL REPRESENTATIVE'S DEED

THIS SPACE RESERVED FOR RECORDING DATA

218 352

RECEIVED
1018 352
DECEMBER 30 1992 9:41 AM

Donald G. Haupt.....
as Personal Representative of the estate of
 Hertha A. Haupt.....
 for a valuable consideration conveys, without warranty, to ("Decedent"),
 Richard O. Haupt.....
 the following described real estate in Manitowoc County,.....
 State of Wisconsin (hereinafter called the "Property");.....

10 Chk
 \$10.00 + 145.50 UK
 RETURN TO
 P.O. Box 487, Milwaukee

Tax Parcel No: 10-011-007-003.00

W-1
W-3

A parcel of land in the Southwest Quarter (SW1/4) of the Northwest Quarter (NW1/4) of Section Numbered Eleven (11), Township Numbered Nineteen (19) North, Range Numbered Twenty-three (23) East, and described as follows:

Commencing at the intersection of the North and South One Quarter line of the said Section 11 and the North edge of the 20 foot concrete pavement of U.S. Highway #10 a distance of 22 feet South of the center of the said Section 11, thence S.87°54' W. along the North edge of the said 20 foot concrete pavement a distance of 1285 feet to the point of beginning, thence S.87°54' W. a distance of 150 feet, thence N.0°27' W. a distance of 121.25 feet, thence S.87°54' W. a distance of 60 feet, thence N.0°27' W. a distance of 100 feet, thence N.87°54' E. 75 feet, thence N.0°27' W. 100 feet, thence N.87°54' E. a distance of 135 feet, thence S.0°27' E. a distance of 321.25 feet to the place of beginning.

(THIS PERSONAL REPRESENTATIVE'S DEED IS BEING RE-RECORDED TO REMOVE ONE OF THE GRANTEE'S NAME FROM ORIGINAL PERSONAL REPRESENTATIVE'S DEED WHICH WAS RECORDED IN VOLUME 1010 OF RECORDS, PAGE 748, #710948 ON 1-11-93.)

TRANSFER
145.50
FEE

TRANSFER FEE EXEMPT 77.25(3), WIS. STATS.

Personal Representative by this deed does convey to Grantee all of the estate and interest in the Property which the Decedent had immediately prior to Decedent's death, and all of the estate and interest in the Property which the Personal Representative has since acquired.

Dated this 17th day of December 1992

(SEAL)

(SEAL)

Personal Representative

Donald G. Haupt

Personal Representative

AUTENTICATION

Signature(s)

authenticated this day of 19.....

TITLE: MEMBER STATE BAR OF WISCONSIN

(If not authorized by § 706.06, Wis. Stats.)

THIS INSTRUMENT WAS DRAFTED BY

Attorney John W. Stangel
 (Signatures may be authenticated or acknowledged. Both are not necessary.)

ACKNOWLEDGMENT

STATE OF WISCONSIN

ss.


Manitowoc County,

Personally came before me this 17th day of December, 1992, the above named Donald G. Haupt, Personal Representative of the Estate of Hertha A. Haupt, deceased

to me known to be the person who executed the foregoing instrument and acknowledge the same.

John W. Stangel
 Notary Public, Manitowoc County, Wis.
 My Commission is permanent. (If not, state expiration date: 19.....)

*Names of persons signing in any capacity should be typed or printed below their signatures.

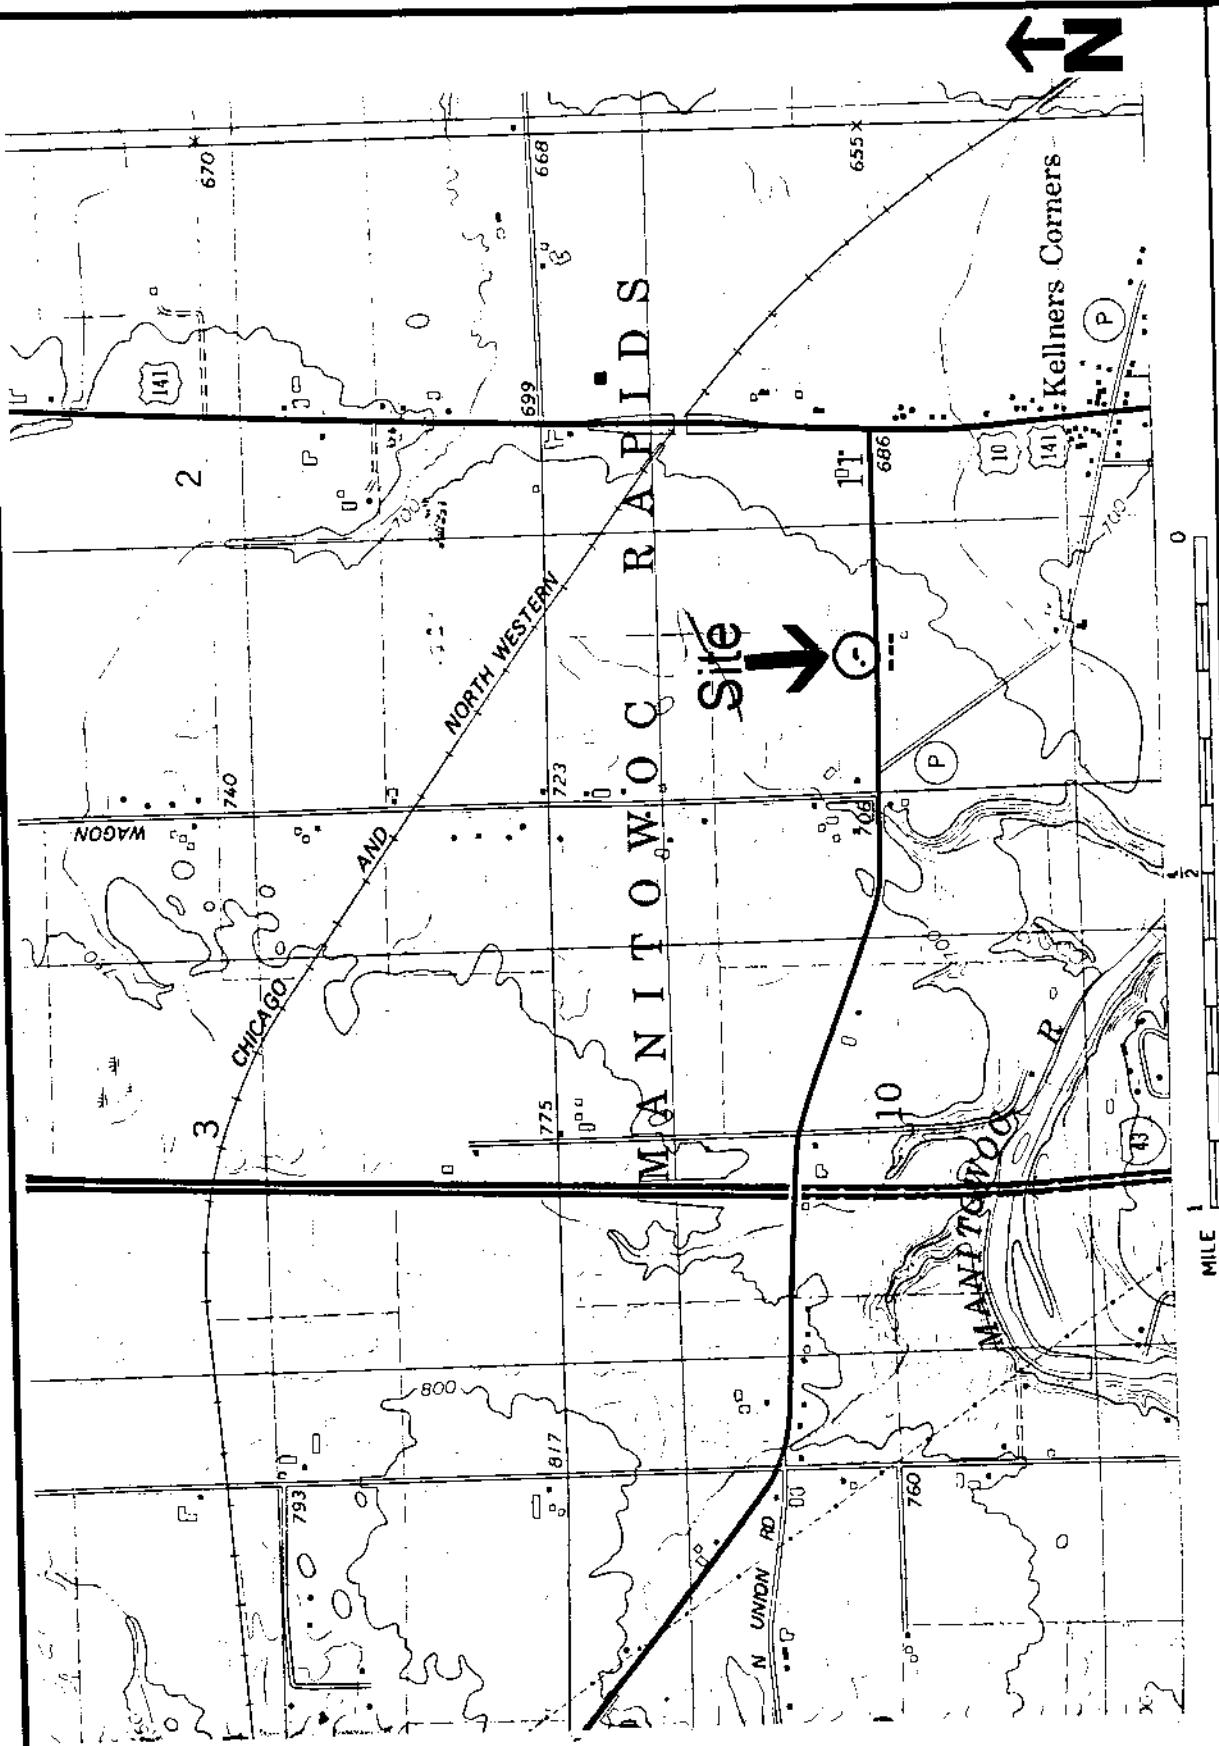


Legend taken from the Mishicot, Wisconsin USGS Topographic Quadrangle Map (1978).

FIGURE 1
SITE LOCATION MAP

GHD Inc. Environmental Services
FORMER LAKESIDE TRANSIT COMPANY
5106 HOMESTEAD ROAD
MANITOWOC, WI 54220

05/12/98

Entire drawing is approximate.

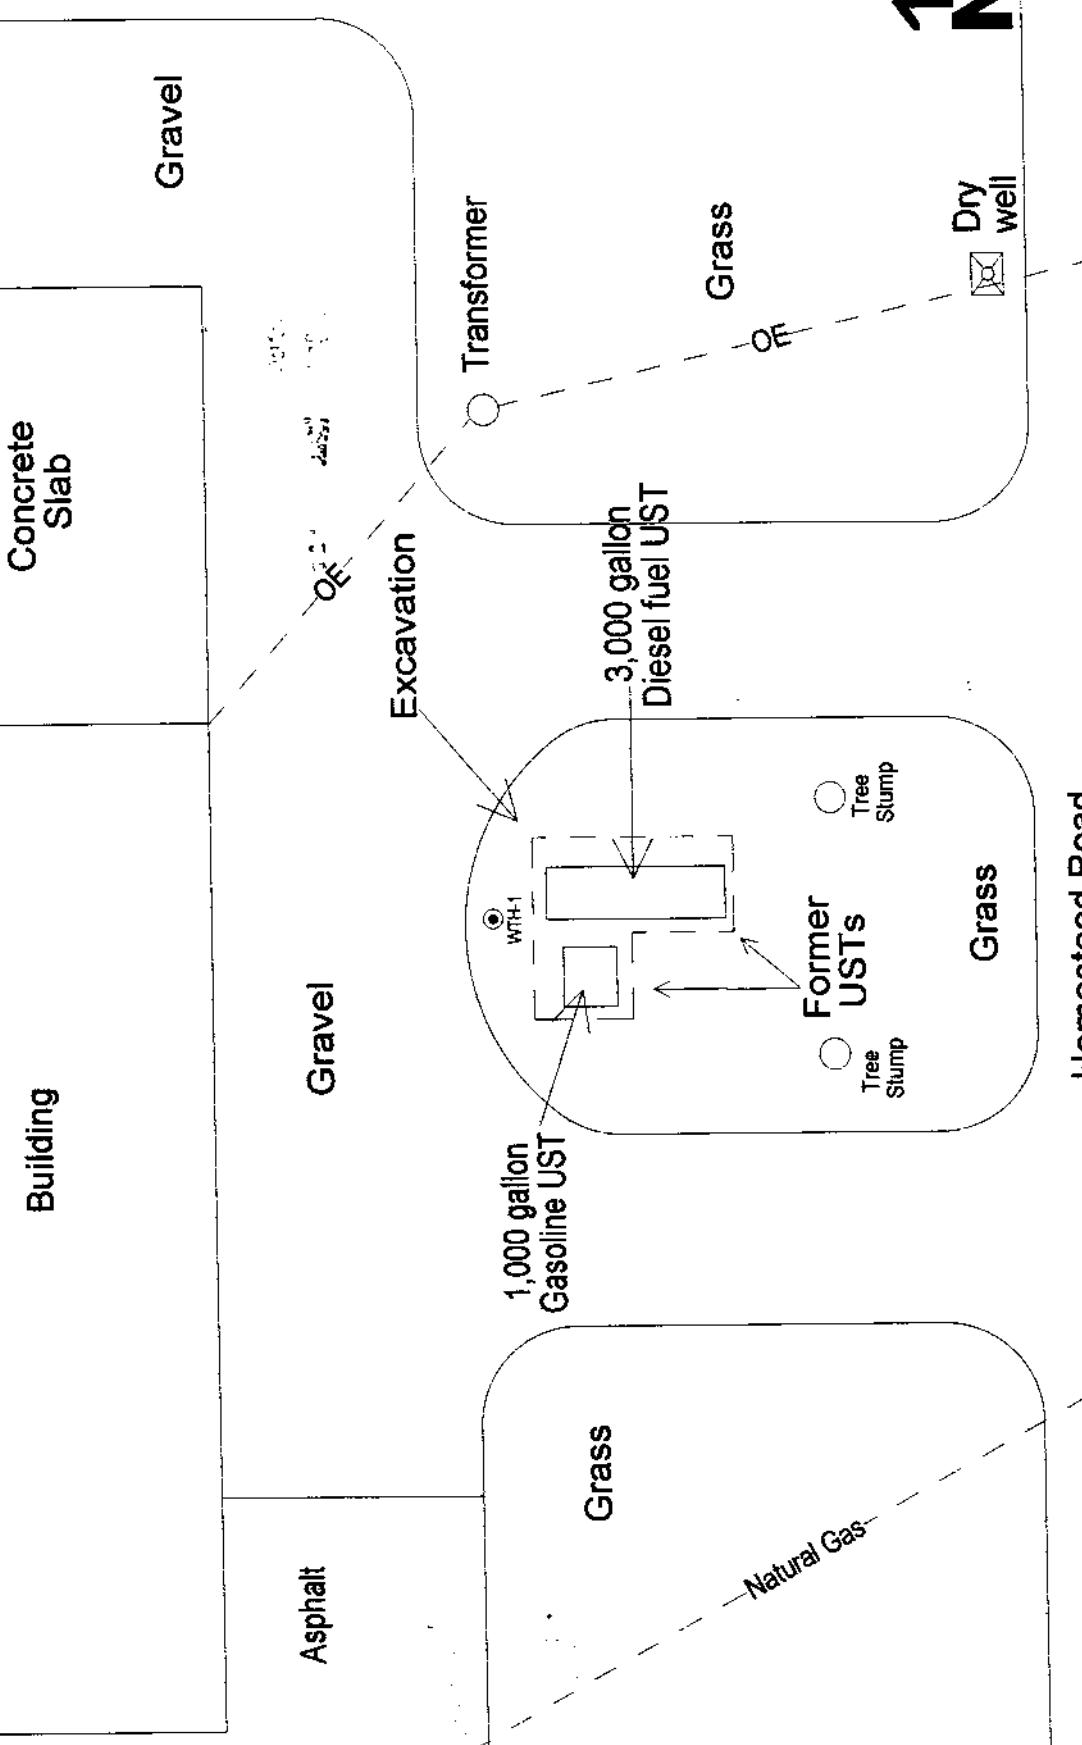


GHD Inc. Environmental Services
FORMER LAKESIDE TRANSIT COMPANY
5106 HOMESTEAD ROAD
MANITOWOC, WI 54220

FIGURE 2
SITE LAYOUT MAP

Legend

● April 7, 1998 Geoprobe

05/12/98 Scale: 1" = 20'

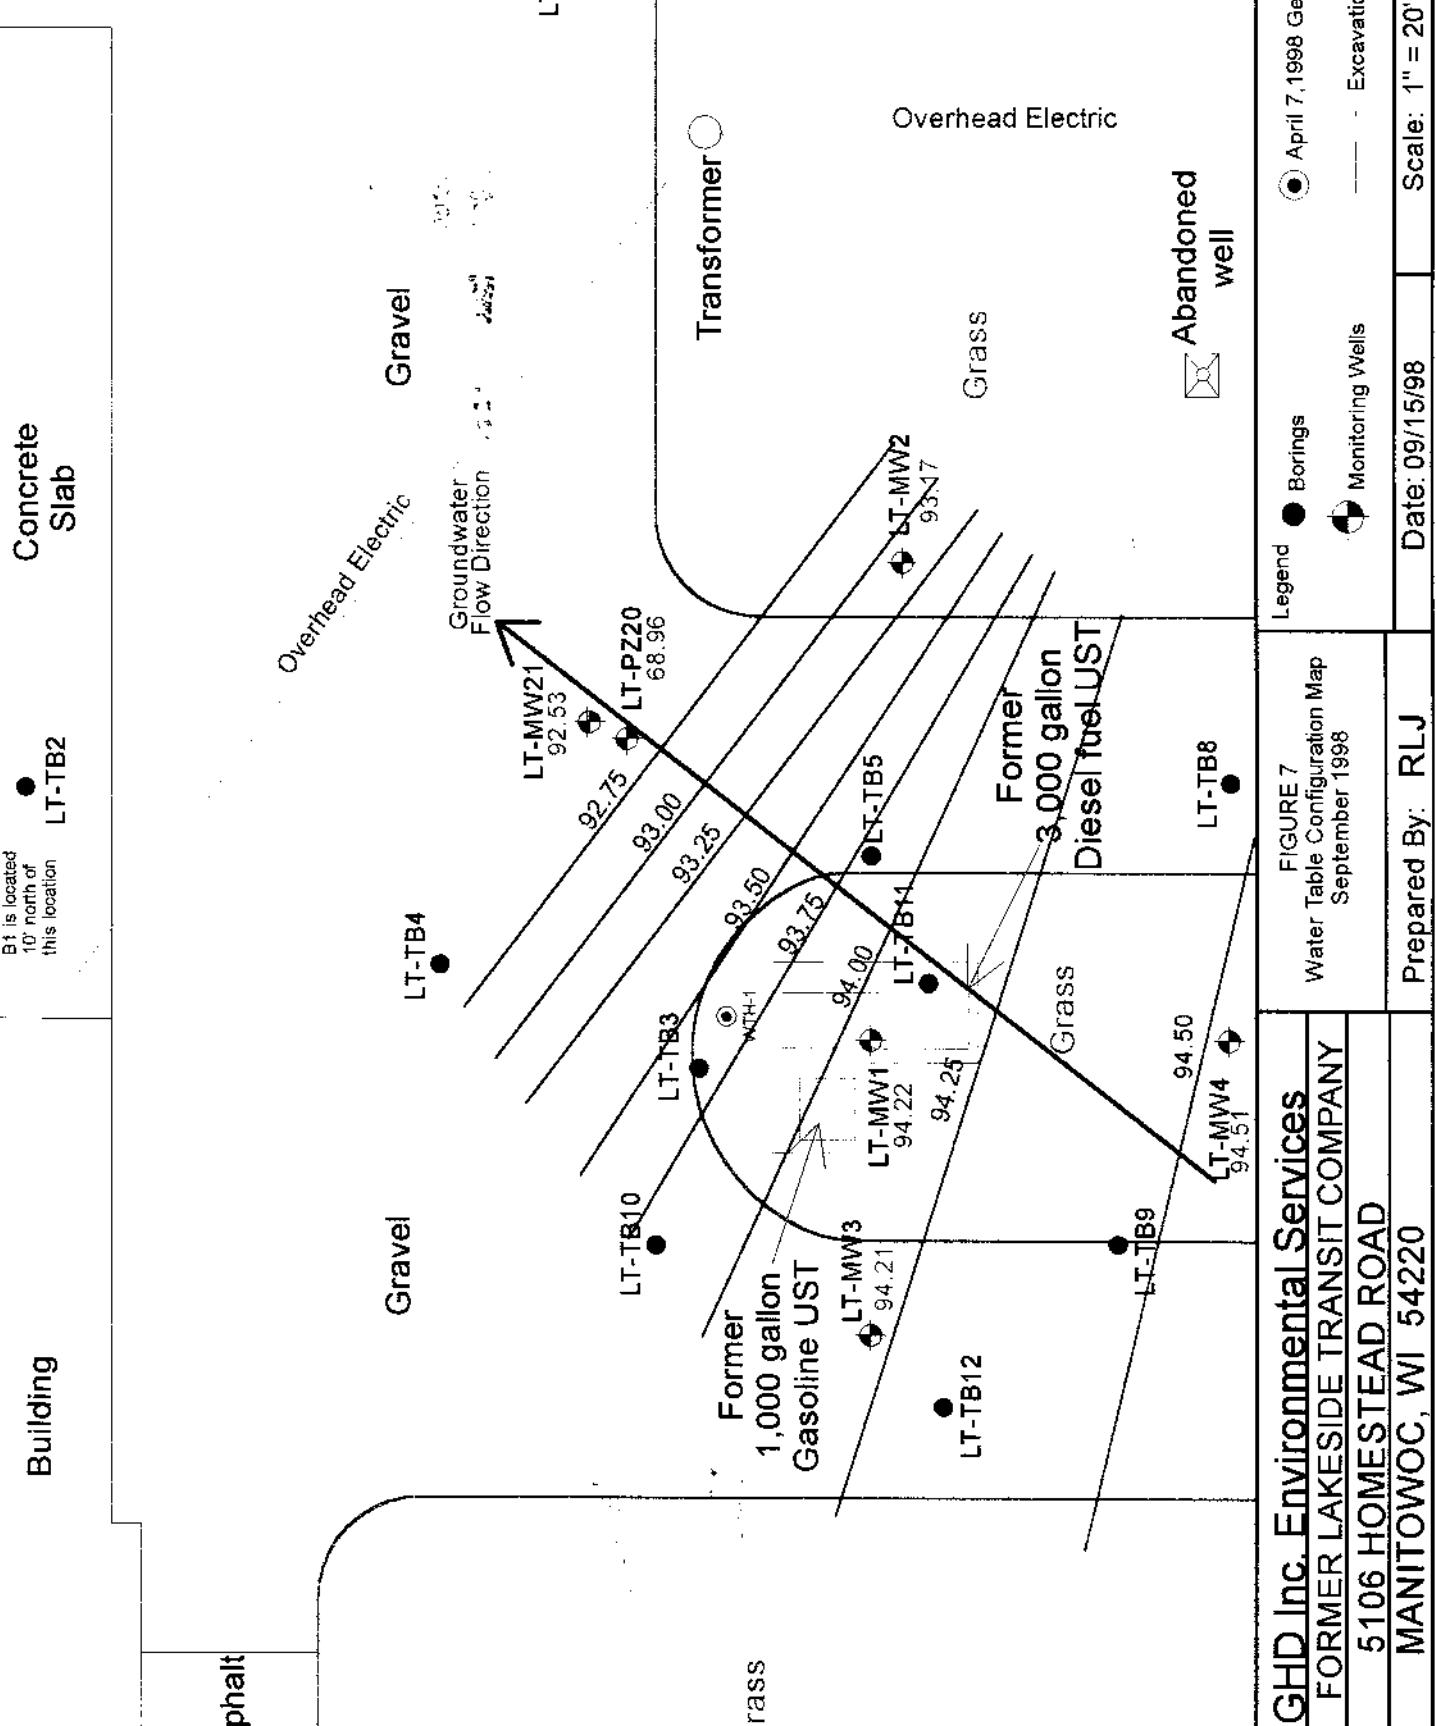

GHD Inc. Environmental Services
FORMER LAKESIDE TRANSIT COMPANY
5106 HOMESTEAD ROAD
MANITOWOC, WI 54220

FIGURE 7
 Water Table Configuration Map
 September 1998

Prepared By:	RLJ	Date: 09/15/98	Legend
			● Borings
			○ Monitoring Wells
			— Excavation

● April 7, 1998 Geoprobe
 — Scale: 1" = 20'

Table 3
 Groundwater Analytical Results
 Lakeside Transit
 Manitowoc, WI
 SRDR - March, 1999

PARAMETER	NR 140 ES / PAL Standards	Monitoring Well LT-MW1		
		8/13/98	10/5/98	01/11/99
GRO (ppm)	none	<9.7>		
DRO (ppm)	none	3.7	4.4	
Dissolved Lead (ppm)	15 / 1.5	8.9		
Benzene	5 / 0.5	140	310	710
Ethylbenzene	700 / 140	710	1300	740
Isopropylbenzene	none	<31>		
Toluene	343 / 68.6	130	210	<85>
Total Trimethylbenzenes	480 / 96	1,030	1,280	640
Total Xylenes	620 / 124	3,910	5,110	1,400
Methyl tert-butyl Ether	60 / 12	--	--	--
Naphthalene	40 / 8	<120>	240	150
Methylene chloride	none	<49>		
1,2-Dichloroethane	5 / 0.5	--		
1,2-Dichloropropane	none	--		
1,2,4-Trichlorobenzene	none	--		
p-Isopropyltoluene	none	--		
sec-Butylbenzene	none	--		
n-Propylbenzene	none	<52>		
Styrene	none	--		
Total PVOCS	none	5920	8210	3490
Total VOCs	none	5920	8450	3640
Nitrogen, ammonia as N	10 ppm	<0.070>		0.17
Nitrogen N+N (mg/L)	10 ppm	<0.035>	--	<0.058>
Nitrogen, Kjeldahl (mg/L)	10 ppm	--		<0.24>
Sulfate (mg/L)	none		27	9.4
Alkalinity (mg/L)	none	710	600	520
Iron (mg/L)	none	4.0	8.0	6.9
Conductivity (uS)	none	1,180	1,280	1,090
pH (SU)	none	7.1	6.9	7.3
Dissolved Oxygen (mg/L)	none	0.28	0.95	0.7

Notes:

All results are reported in parts per billion (ppb) unless otherwise noted.

ppm stands for parts per million

GRO stands for Gasoline Range Organics, DRO stands for Diesel Range Organics

Results in bold exceed NR 140 Groundwater Enforcement Standards or Preventive Action Limits for specified compound.

This well was removed during the excavation

Table 3
 Groundwater Analytical Results
 Lakeside Transit
 Manitowoc, WI
 SRDR - March, 1999

PARAMETER	NR 140 ES / PAL Standards	Monitoring Well LT-MW2			
		8/13/98	10/5/98	01/11/99	04/12/99
GRO (ppm)	none	<0.036>			
DRO (ppm)	none	—	—		
Dissolved Lead (ppm)	15 / 1.5	<1.4>			
Benzene	5 / 0.5	0.59	--	--	--
Ethylbenzene	700 / 140	—	—	—	—
Isopropylbenzene	none	1.7			
Toluene	343 / 68.6	--	--	--	--
Total Trimethylbenzenes	480 / 96	--	--	--	--
Total Xylenes	620 / 124	--	--	--	--
Methyl tert-butyl Ether	60 / 12	--	--	--	--
Naphthalene	40 / 8	--			
Methylene chloride	none	—			
1,2-Dichloroethane	5 / 0.5	4.8	1.8	8.2	1.7
1,2-Dichloropropane	none	<0.15>			
1,2,4-Trichlorobenzene	none	—			
p-Isopropyltoluene	none	—			
sec-Butylbenzene	none	<0.11>			
n-Propylbenzene	none	0.56			
Styrene	none	—			
Total PVOCs	none	0.59	0	0	0
Total VOCs	none	7.65	1.8	8.2	1.7
Nitrogen, ammonia as N	10 ppm	--			
Nitrogen N+N (mg/L)	10 ppm	<0.11>	--		
Nitrogen, Kjeldahl (mg/L)	10 ppm	—			
Sulfate (mg/L)	none		36		
Alkalinity (mg/L)	none	740	640		
Iron (mg/L)	none	0.7	<1.0	2.0	
Conductivity (uS)	none	1,340	1,470	1,150	
pH (SU)	none	6.3	7.0	7.4	
Dissolved Oxygen (mg/L)	none	4.09	4.03	2.65	

Notes:

All results are reported in parts per billion (ppb) unless otherwise noted.

ppm stands for parts per million

GRO stands for Gasoline Range Organics, DRO stands for Diesel Range Organics

Results in bold exceed NR 140 Groundwater Enforcement Standards or Preventive Action Limits for specified compound.

Table 3
 Groundwater Analytical Results
 Lakeside Transit
 Manitowoc, WI
 SRDR - March, 1999

PARAMETER	NR 140 ES / PAL Standards	Monitoring Well LT-MW3			
		8/13/98	10/5/98	01/11/99	04/12/99
GRO (ppm)	none	0.086			
DRO (ppm)	none	<0.16>	--		
Dissolved Lead (ppm)	15 / 1.5	--			
Benzene	5 / 0.5	1.5	1.1	--	--
Ethylbenzene	700 / 140	--		--	--
Isopropylbenzene	none	2.4			
Toluene	343 / 68.6	--	--	--	<1.5>
Total Trimethylbenzenes	480 / 96	--	--	--	--
Total Xylenes	620 / 124	--	--	--	--
Methyl tert-butyl Ether	60 / 12	--	--	--	--
Naphthalene	40 / 8	--			
Methylene chloride	none	--			
1,2-Dichloroethane	5 / 0.5	<0.43>	--	--	
1,2-Dichloropropane	none	--			
1,2,4-Trichlorobenzene	none	--			
p-Isopropyltoluene	none	--			
sec-Butylbenzene	none	0.43			
n-Propylbenzene	none	0.69			
Styrene	none	--			
Total PVOCs	none	1.5	1.1	0	0
Total VOCs	none	5.02	1.1	0	0
Nitrogen, ammonia as N	10 ppm	<0.067>			
Nitrogen N+N (mg/L)	10 ppm	0.23	<0.098>		
Nitrogen, Kjeldahl (mg/L)	10 ppm	--			
Sulfate (mg/L)	none		41		
Alkalinity (mg/L)	none	620	530		
Iron (mg/L)	none	<0.5	<1	1.0	
Conductivity (uS)	none	1,110	1,170	940	
pH (SU)	none	7.1	6.9	7.4	
Dissolved Oxygen (mg/L)	none	3.96	1.61	4.12	

Notes:

All results are reported in parts per billion (ppb) unless otherwise noted.

ppm stands for parts per million

GRO stands for Gasoline Range Organics, DRO stands for Diesel Range Organics

Results in bold exceed NR 140 Groundwater Enforcement Standards or

Preventive Action Limits for specified compound.

Table 3
 Groundwater Analytical Results
 Lakeside Transit
 Manitowoc, WI
 SRDR - March, 1999

PARAMETER	NR 140 ES / PAL Standards	Monitoring Well LT-MW4			
		8/13/98	10/5/98	01/11/99	04/12/99
GRO (ppm)	none	--			
DRO (ppm)	none	--	--		
Dissolved Lead (ppm)	15 / 1.5	--			
Benzene	5 / 0.5	<0.19>	--	--	--
Ethylbenzene	700 / 140	0.94		--	--
Isopropylbenzene	none	<0.17>			
Toluene	343 / 68.6	--	--	--	--
Total Trimethylbenzenes	480 / 96	1.31	--	--	--
Total Xylenes	620 / 124	<1.2>	<1.1>	--	--
Methyl tert-butyl Ether	60 / 12	--	--	--	--
Naphthalene	40 / 8	--			
Methylene chloride	none	--			
1,2-Dichloroethane	5 / 0.5	--			
1,2-Dichloropropane	none	--			
1,2,4-Trichlorobenzene	none	--			
p-Isopropyltoluene	none	--			
sec-Butylbenzene	none	--			
n-Propylbenzene	none	--			
Styrene	none	--			
Total PVOCs	none	2.25	0	0	0
Total VOCs	none	2.25	0	0	0
Nitrogen, ammonia as N	10 ppm	< 0.028 >		<0.14>	<0.023>
Nitrogen N+N (mg/L)	10 ppm	0.39	0.19	<0.11>	1.6
Nitrogen, Kjeldahl (mg/L)	10 ppm	--		--	0.34
Sulfate (mg/L)	none		35	43	--
Alkalinity (mg/L)	none	470	390	350	360
Iron (mg/L)	none	<0.5	<1.0	<1.0	0.5
Conductivity (uS)	none	1,260	1,290	990	1,100
pH (SU)	none	7.4	7.2	7.6	7.6
Dissolved Oxygen (mg/L)	none	0.68	1.44	2.68	1.34

Notes:

All results are reported in parts per billion (ppb) unless otherwise noted.

ppm stands for parts per million

GRO stands for Gasoline Range Organics, DRO stands for Diesel Range Organics

Results in bold exceed NR 140 Groundwater Enforcement Standards or Preventive Action Limits for specified compound.

Table 3
 Groundwater Analytical Results
 Lakeside Transit
 Manitowoc, WI
 SRDR - March, 1999

PARAMETER	NR 140 ES / PAL Standards	Monitoring Well LT-PZ20			
		9/1/98	10/05/98	01/11/99	04/12/99
GRO (ppm)	none	--			
DRO (ppm)	none	0.46	<0.13>		
Dissolved Lead (ppm)	15 / 1.5	--			
Benzene	5 / 0.5	--	--	--	--
Ethylbenzene	700 / 140	--	--	--	--
Isopropylbenzene	none	--			
Toluene	343 / 68.6	--	--	<0.26>	--
Total Trimethylbenzenes	480 / 96	< 0.13 >	--	--	--
Total Xylenes	620 / 124	--	--	--	--
Methyl tert-butyl Ether	60 / 12	--	--	--	--
Naphthalene	40 / 8	--			
Methylene chloride	none	--			
1,2-Dichloroethane	5 / 0.5	--			
1,2-Dichloropropane	none	--			
1,2,4-Trichlorobenzene	none	--			
p-Isopropyltoluene	none	--			
sec-Butylbenzene	none	--			
n-Propylbenzene	none	--			
Styrene	none	--			
Total PVOCS	none	0	0	0	0
Total VOCs	none	0	0	0	0
Nitrogen, ammonia as N	10 ppm	0.12			
Nitrogen N+N (mg/L)	10 ppm	0.71	<0.066>		
Nitrogen, Kjeldahl (mg/L)	10 ppm	< 1.1 >			
Sulfate (mg/L)	none	93	91		
Alkalinity (mg/L)	none	340	360		
Iron (mg/L)	none	<1.0	<1.0		
Conductivity (uS)	none	850	860		
pH (SU)	none	7.3	7.4		
Dissolved Oxygen (mg/L)	none	4.90	4.12	1.03	3.4

Notes:

All results are reported in parts per billion (ppb) unless otherwise noted.

ppm stands for parts per million

GRO stands for Gasoline Range Organics, DRO stands for Diesel Range Organics

Results in bold exceed NR 140 Groundwater Enforcement Standards or

Preventive Action Limits for specified compound.

Table 3
 Groundwater Analytical Results
 Lakeside Transit
 Manitowoc, WI
 SRDR - March, 1999

PARAMETER	NR 140 ES / PAL Standards	Monitoring Well LT-MW21			
		9/1/98	10/05/98	01/11/99	04/12/99
GRO (ppm)	none	--			
DRO (ppm)	none	< 0.092 >	--		
Dissolved Lead (ppm)	15 / 1.5	--			
Benzene	5 / 0.5	--	--	--	--
Ethylbenzene	700 / 140	--	--	--	--
Isopropylbenzene	none	--			
Toluene	343 / 68.6	--	--	--	--
Total Trimethylbenzenes	480 / 96	--	--	<0.60>	--
Total Xylenes	620 / 124	--	--	--	--
Methyl tert-butyl Ether	60 / 12	--	--	--	--
Naphthalene	40 / 8	--			
Methylene chloride	none	--			
1,2-Dichloroethane	5 / 0.5	--			
1,2-Dichloropropane	none	--			
1,2,4-Trichlorobenzene	none	--			
p-Isopropyltoluene	none	--			
sec-Butylbenzene	none	--			
n-Propylbenzene	none	--			
Styrene	none	--			
Total PVOCS	none	0	0	0	0
Total VOCs	none	0	0	0	0
Nitrogen, ammonia as N	10 ppm	< 0.026 >		<0.24>	0.11
Nitrogen N+N (mg/L)	10 ppm	1.3	0.95	0.54	0.45
Nitrogen, Kjeldahl (mg/L)	10 ppm	< 0.53 >		--	0.26
Sulfate (mg/L)	none	48	40	70	42
Alkalinity (mg/L)	none	500	670	520	480
Iron (mg/L)	none	7.5	0.5	>10	4.0
Conductivity (uS)	none	1,140	1,220	1,120	1,100
pH (SU)	none	7.1	7.1	7.8	7.9
Dissolved Oxygen (mg/L)	none	7.60	5.76	3.8	0.76

Notes:

All results are reported in parts per billion (ppb) unless otherwise noted.

ppm stands for parts per million

GRO stands for Gasoline Range Organics, DRO stands for Diesel Range Organics

Results in bold exceed NR 140 Groundwater Enforcement Standards or

Preventive Action Limits for specified compound.


Table 3
 Groundwater Analytical Results
 Lakeside Transit
 Manitowoc, WI
 SRDR - March, 1999


PARAMETER	NR 140 ES / PAL Standards	Monitoring Well	
		LT-MW10 02/12/99	04/12/99
GRO (ppm)	none		
DRO (ppm)	none		
Dissolved Lead (ppm)	15 / 1.5		
Benzene	5 / 0.5	43	3.8
Ethylbenzene	700 / 140	--	4.3
Isopropylbenzene	none		
Toluene	343 / 68.6	<24>	<2.8>
Total Trimethylbenzenes	480 / 96	256	108
Total Xylenes	620 / 124	430	94
Methyl tert-butyl Ether	60 / 12	—	—
Naphthalene	40 / 8	40	<4.7>
Methylene chloride	none		
1,2-Dichloroethane	5 / 0.5		<2.0>
1,2-Dichloropropane	none		
1,2,4-Trichlorobenzene	none		
p-Isopropyltoluene	none		
sec-Butylbenzene	none		
n-Propylbenzene	none		
Styrene	none		
Total PVOCS	none	729	210.1
Total VOCs	none	769	210.1
Nitrogen, ammonia as N	10 ppm		30
Nitrogen N+N (mg/L)	10 ppm		32
Nitrogen, Kjeldahl (mg/L)	10 ppm		31
Sulfate (mg/L)	none		85
Alkalinity (mg/L)	none		400
Iron (mg/L)	none		0
Conductivity (uS)	none		3300
pH (SU)	none		6.9
Dissolved Oxygen (mg/L)	none		0.99

Notes:

All results are reported in parts per billion (ppb) unless otherwise noted. ppm stands for parts per million GRO stands for Gasoline Range Organics, DRO stands for Diesel Range Organics Results in bold exceed NR 140 Groundwater Enforcement Standards or Preventive Action Limits for specified compound.

This well was installed to replace LT-MW1

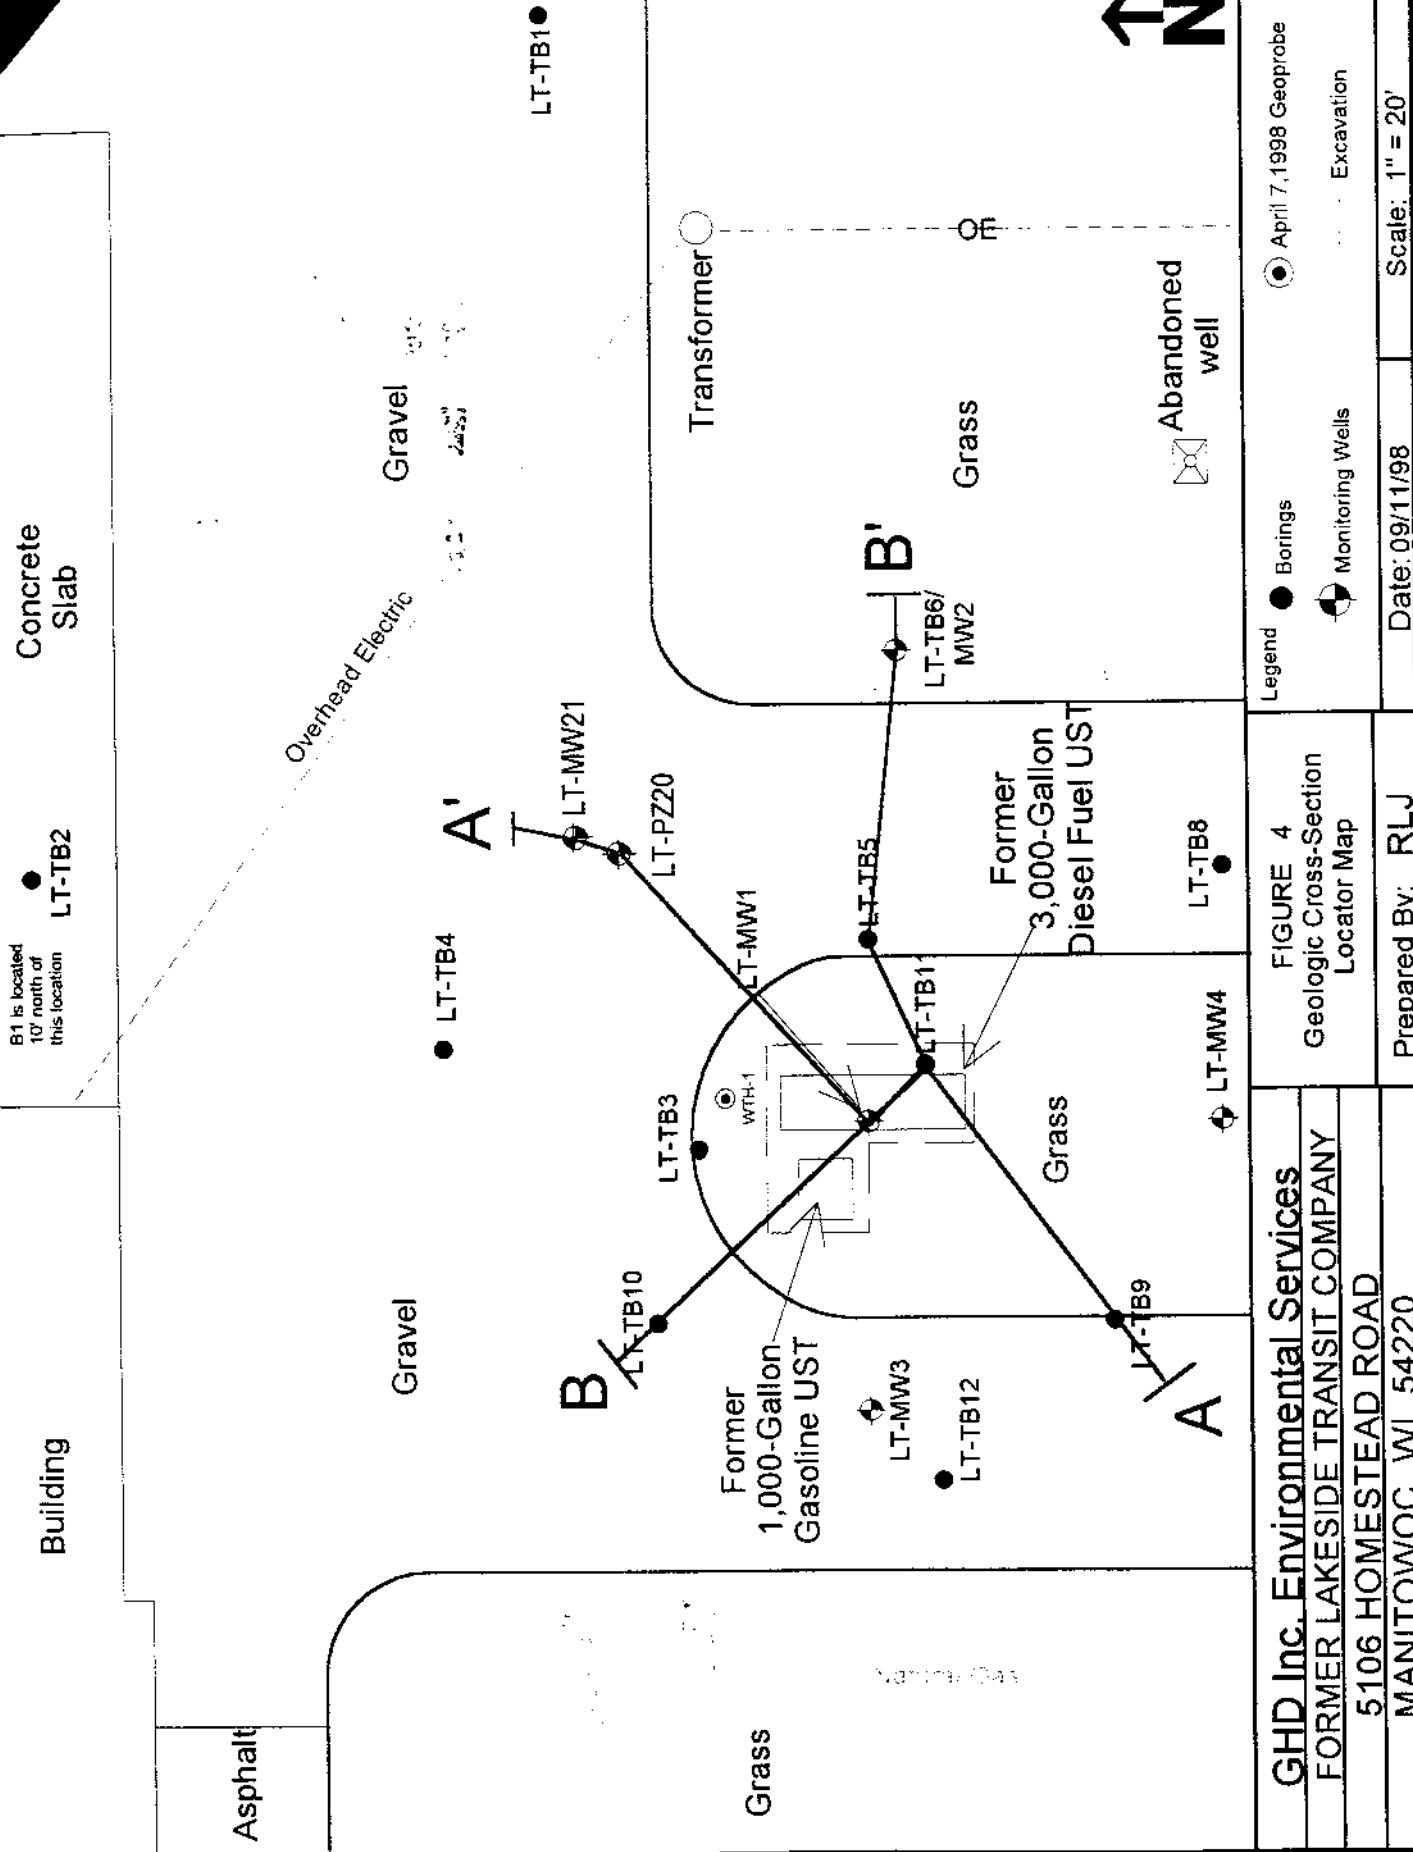

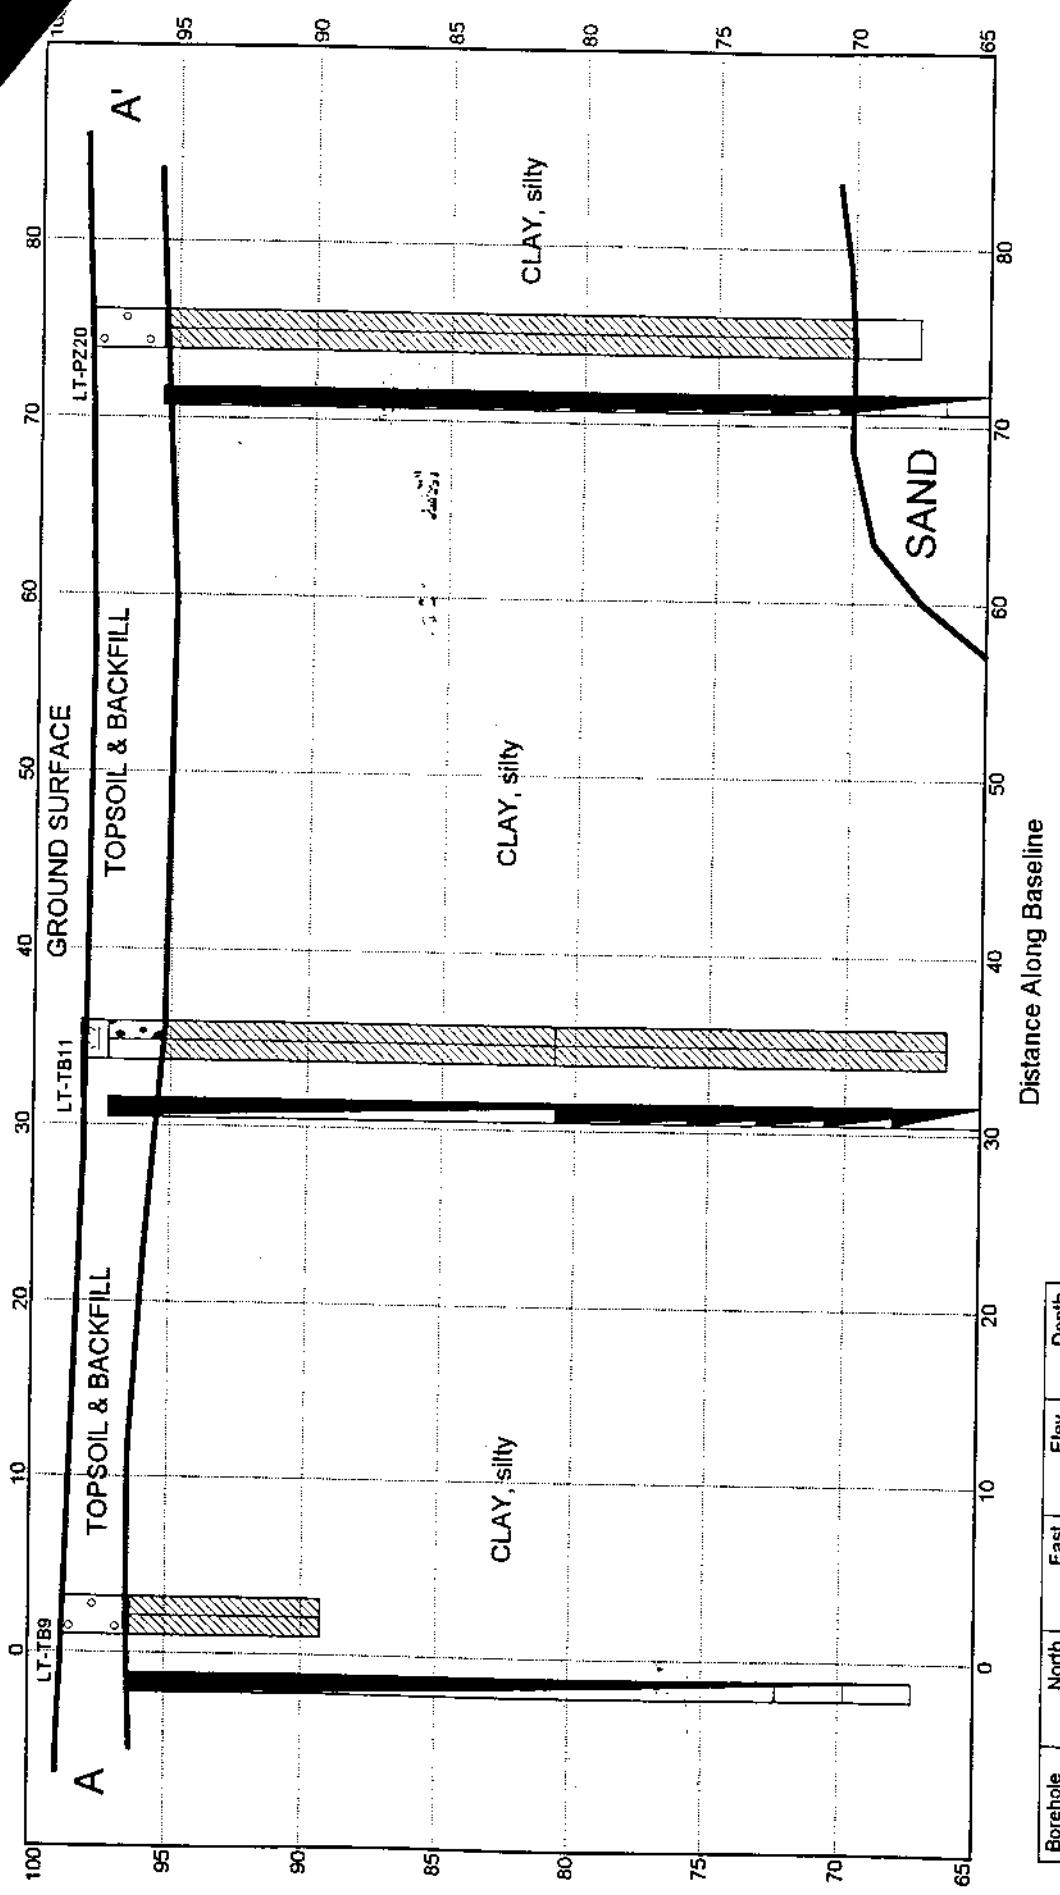

GEOLOGIC CROSS SECTION A-A'

Former Lakeside Transit Company

Distance Along Baseline						
Borehole	North	East	Elev.	Depth		
LT-PZ20	-54	29	98.1	30.5		
LT-TB11	-85	3	98.3	32.0		
LT-TB9	-104	-24	98.8	9.5	Beginning	0
					Ending	80
					VIEWING ANGLES (degrees):	
					Horizontal	
					Vertical	0.0
					Position	North
					Left, Front	-105
					Right, Front	-50
					Left, Back	-105
						East

